


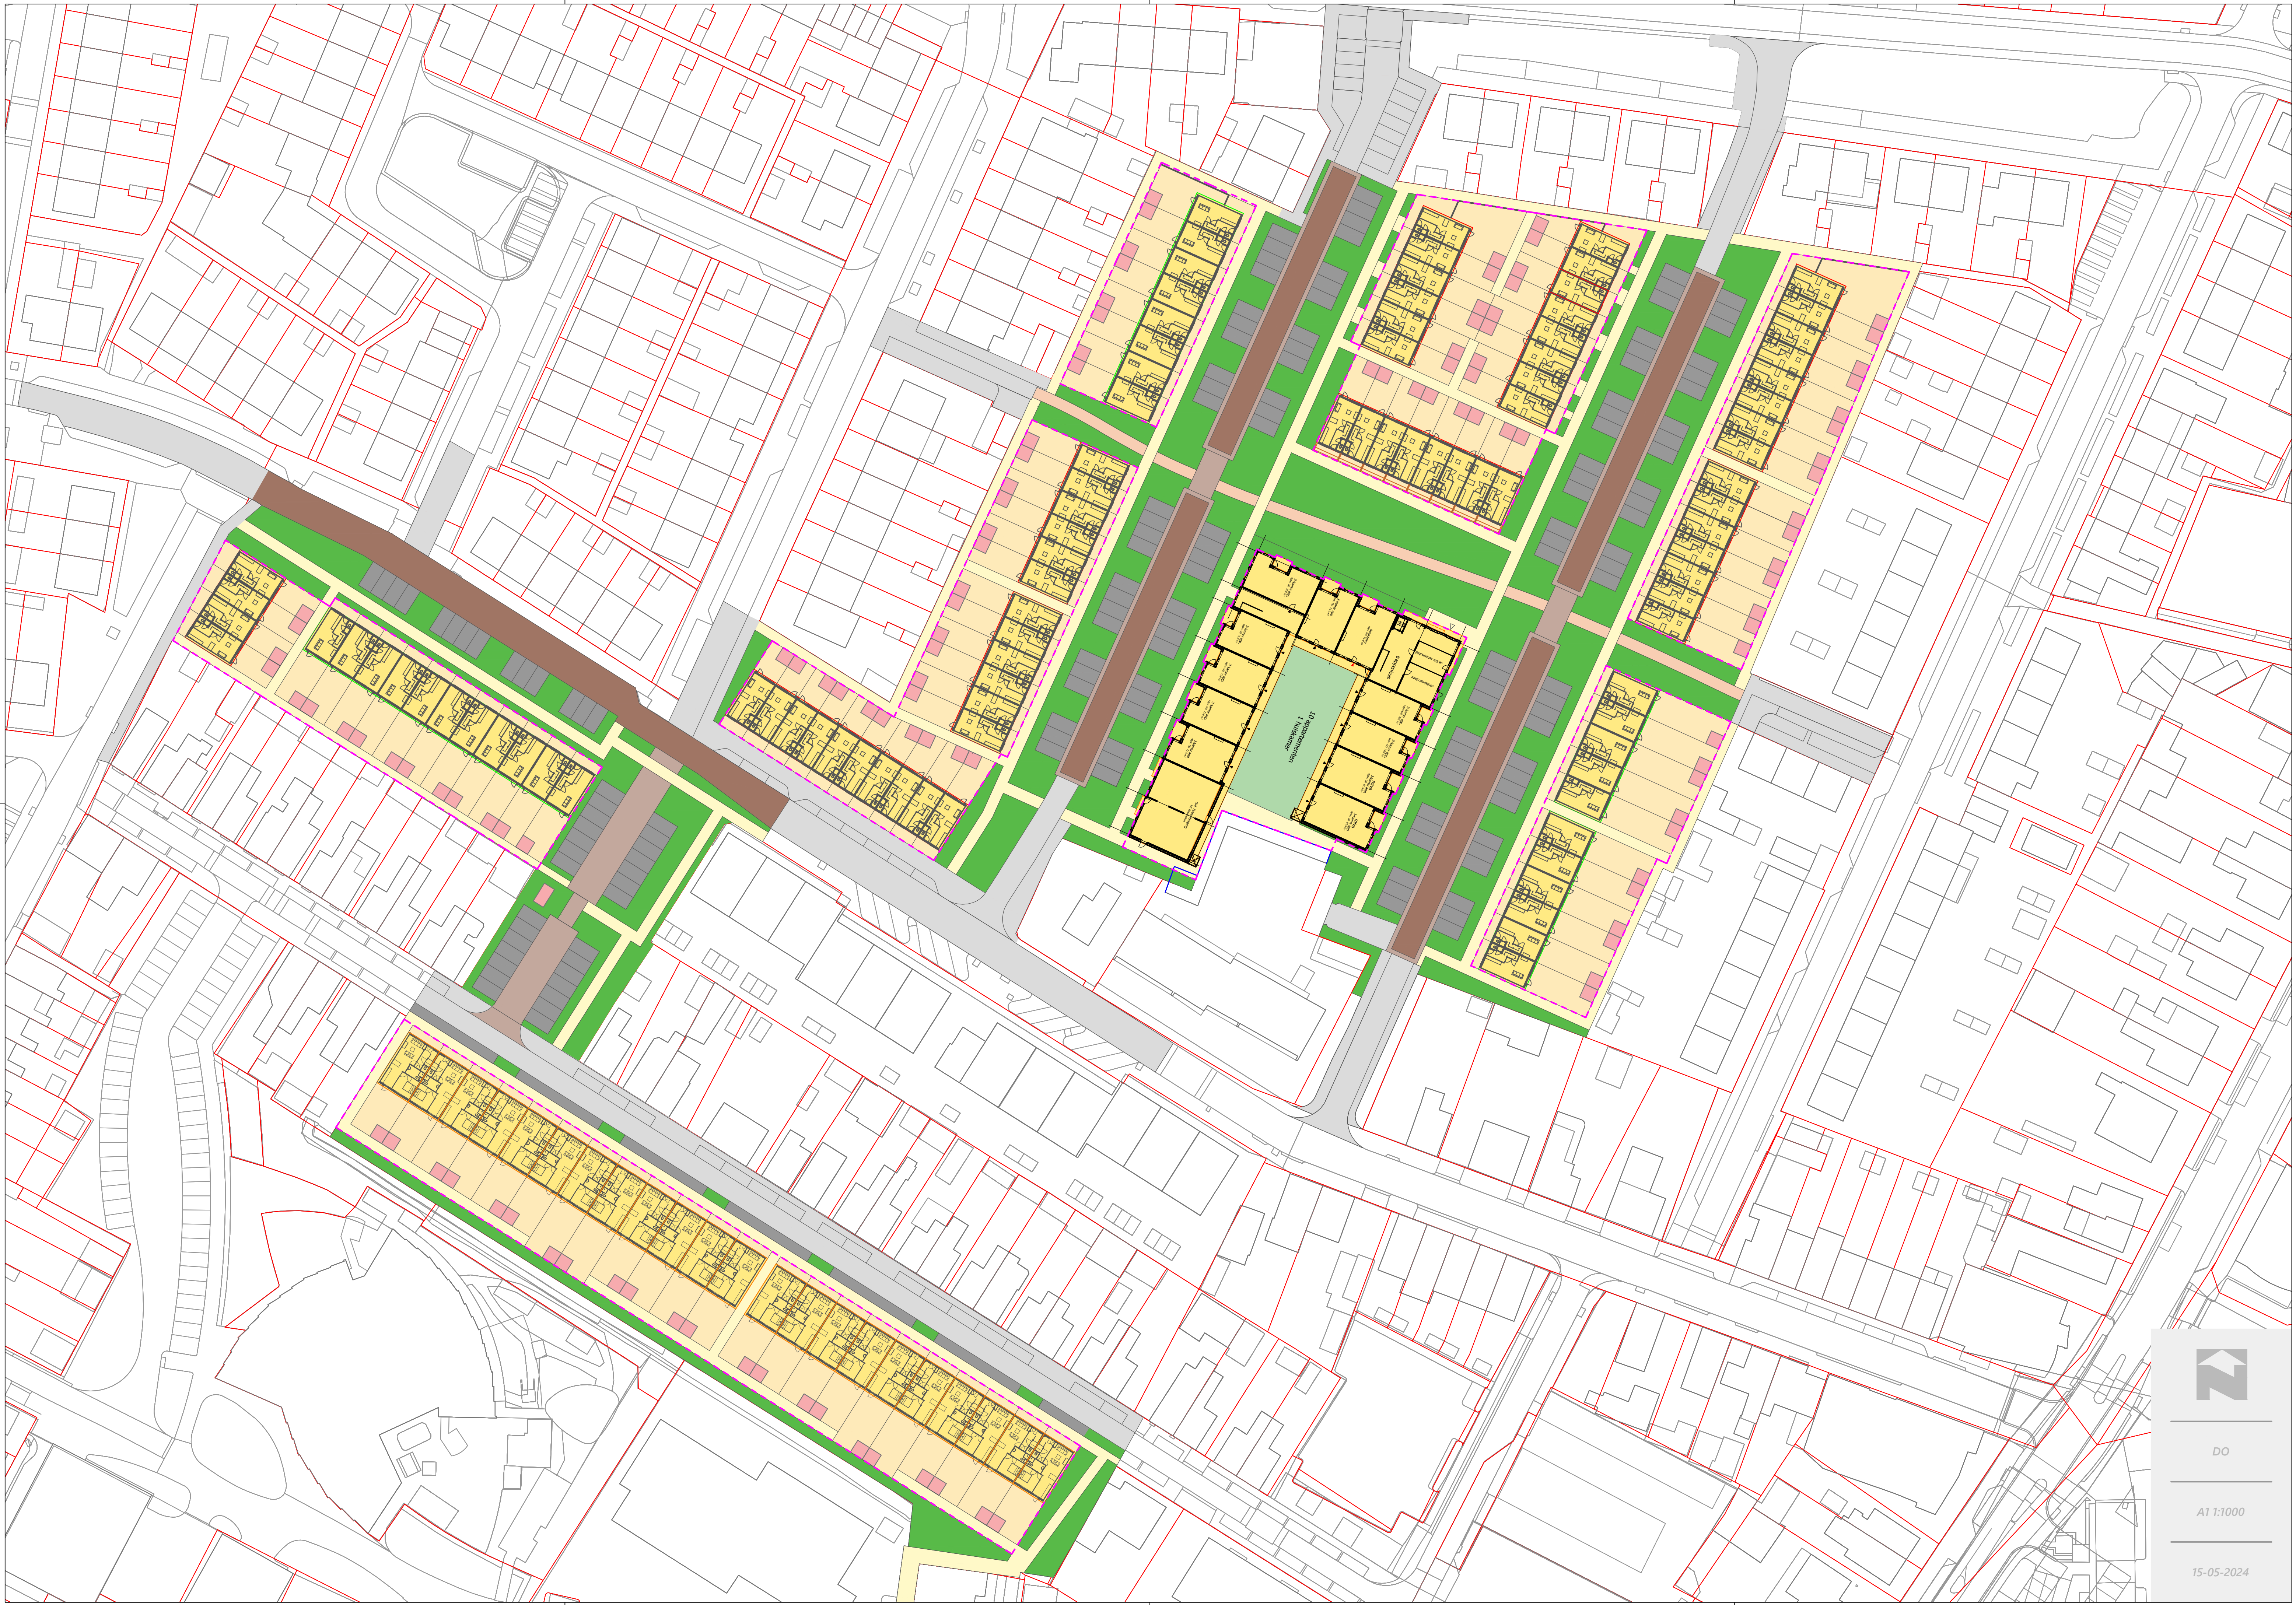

DO

A1 1:1000

15-05-2024